
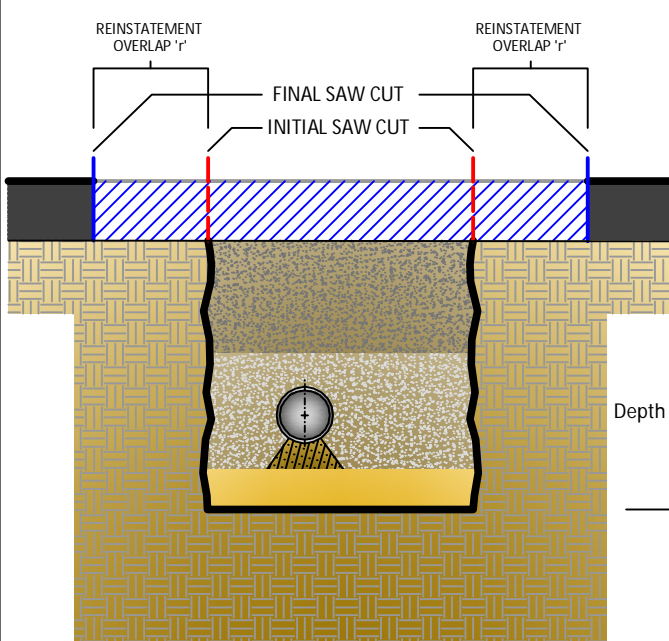



EXISTING ROAD - INTERVENTION CATEGORY 2

CASE 1: REINSTATEMENT OF TRENCH WITH NO COLLAPSE/CRACKS/CAVING-IN

(For any one road intervention, cases 1, 2, & 3 may be used individually or simultaneously)

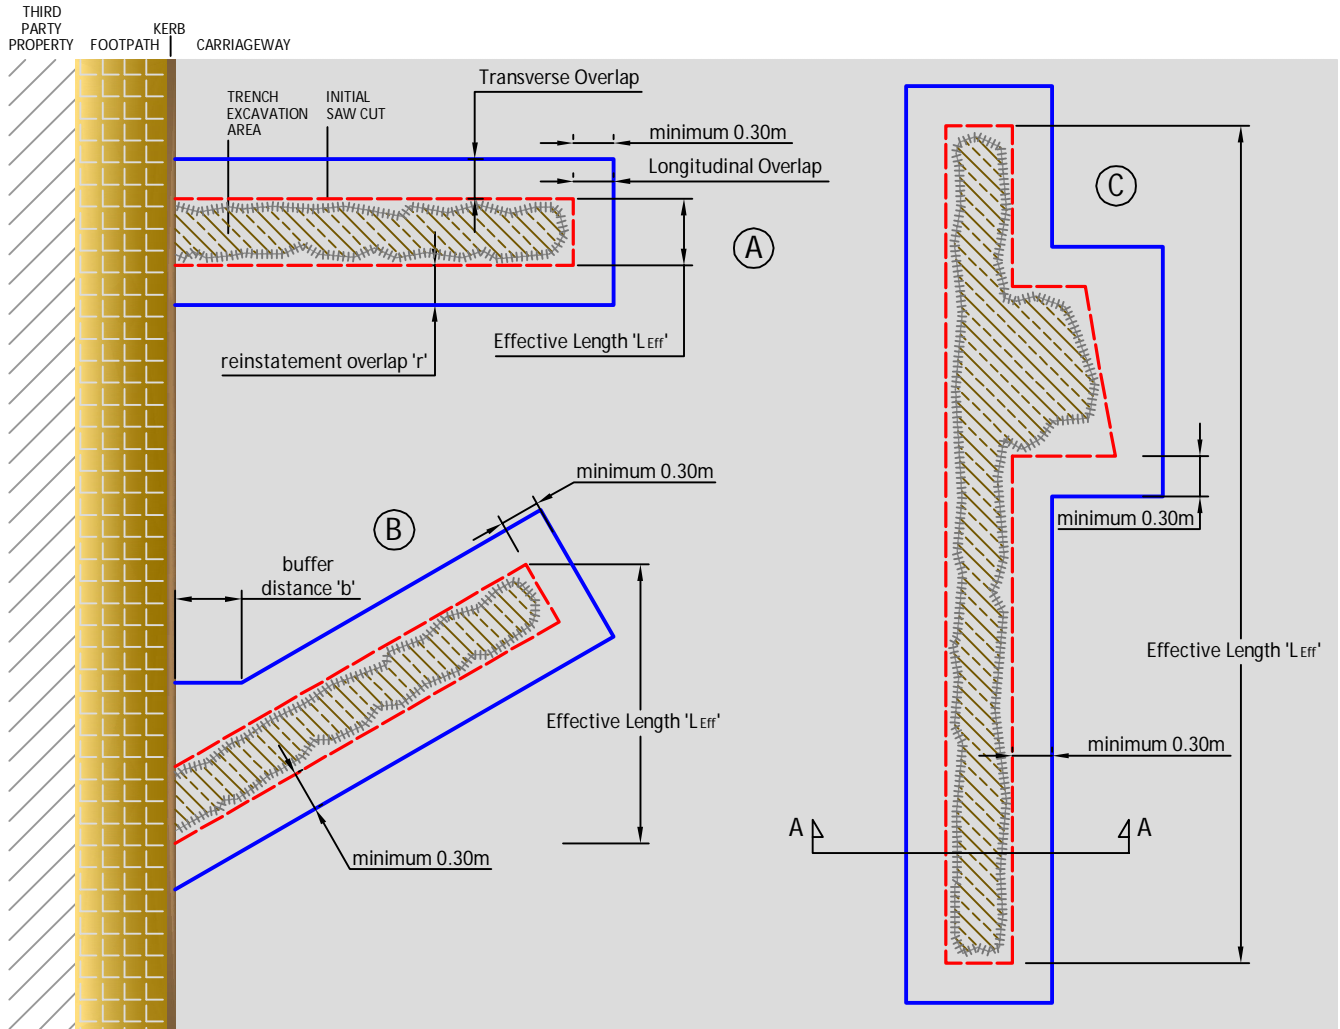

SECTION A-A
(single bituminous layer)

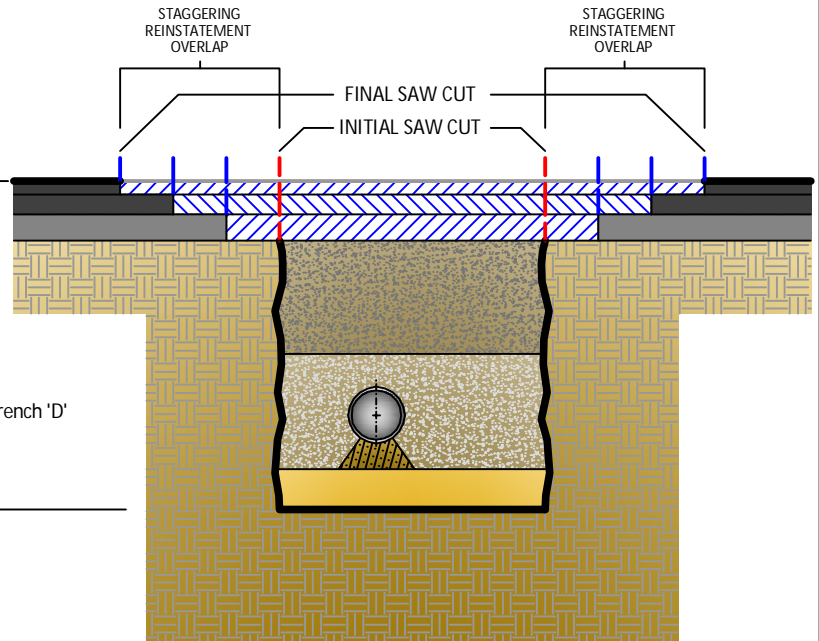

SECTION A-A
(multiple bituminous layers)

CHIEF OFFICER Ing. Simon Grima	PROJECT TITLE: TRENCH EXCAVATION AND REINSTATEMENT CONDITIONS		
ARCHITECT Perit John Demicoli	DRAWING TITLE: INTERVENTION CATEGORY 2 CASE 1		
CHECKED BY Perit John Demicoli	DATE : JANUARY 2016	FILE No : Drawing TMRID/GAU014C Issue 3	DRAWING No : TRC 03
DRAWN BY Perit Mark Anthony Cardona	SHEET SIZE A4	SCALE : n.t.s.	REVISION: 3
			SHEET No: 3