
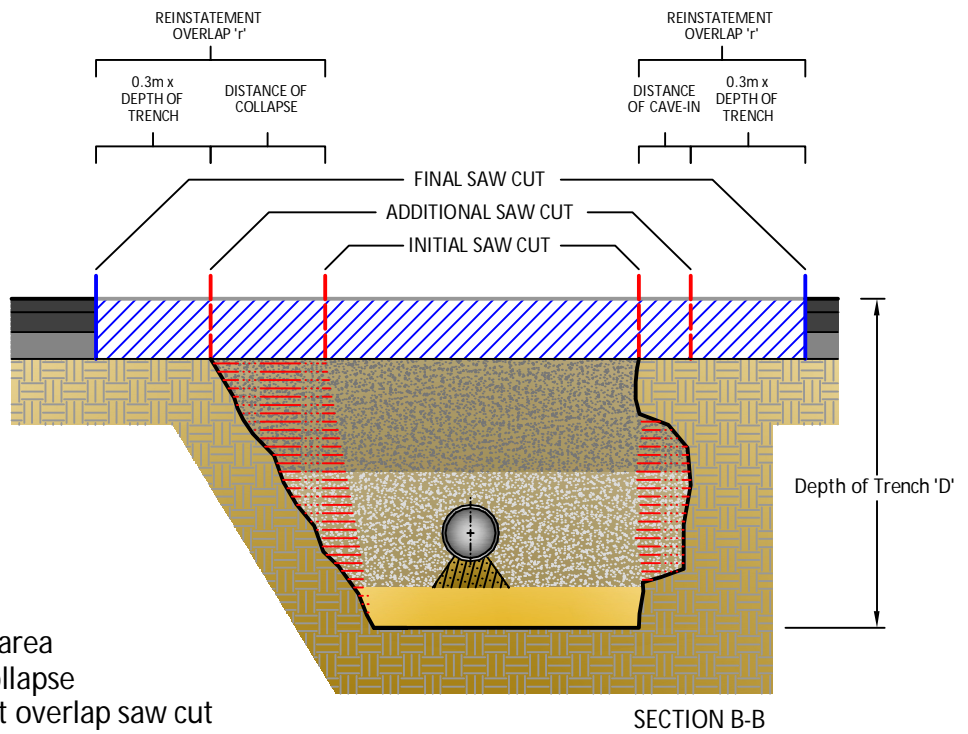


EXISTING ROAD - INTERVENTION CATEGORY 2

CASE 2: REINSTATEMENT OF TRENCH WITH COLLAPSE/CRACKS/CAVING-IN

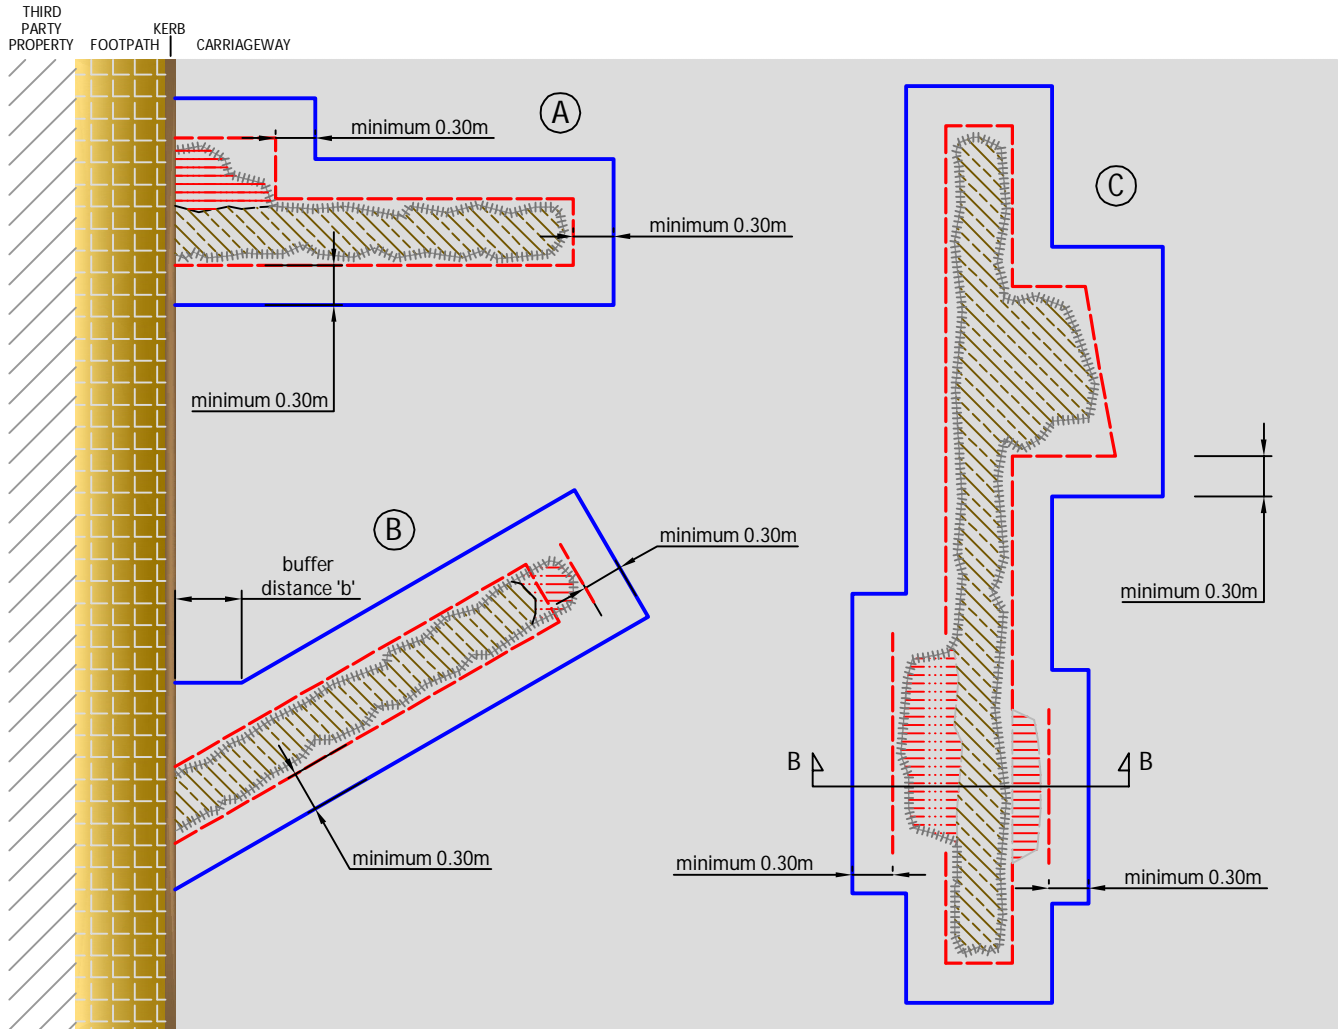

LEGEND:

- Initial saw cut
- +++++ Trench excavation area
- ||||| Area of damage/collapse
- Final reinstatement overlap saw cut

CHIEF OFFICER Ing. Simon Grima	PROJECT TITLE: TRENCH EXCAVATION AND REINSTATEMENT CONDITIONS		
ARCHITECT Perit John Demicoli	DRAWING TITLE: INTERVENTION CATEGORY 2 CASE 2		
CHECKED BY Perit John Demicoli	DATE: JANUARY 2016	FILE No.: Drawing TMRID/GAU/014D Issue 3	DRAWING No.: TRC 04
DRAWN BY Perit Mark Anthony Cardona	SHEET SIZE: A4	SCALE: n.t.s.	REVISION: 3
			SHEET No.: 4