


# EXISTING ROAD - INTERVENTION CATEGORY 2

## CASE 3: REINSTATEMENT OF TRENCH ADJACENT TO OTHER EXISTING TRENCH / JOINT / EDGE

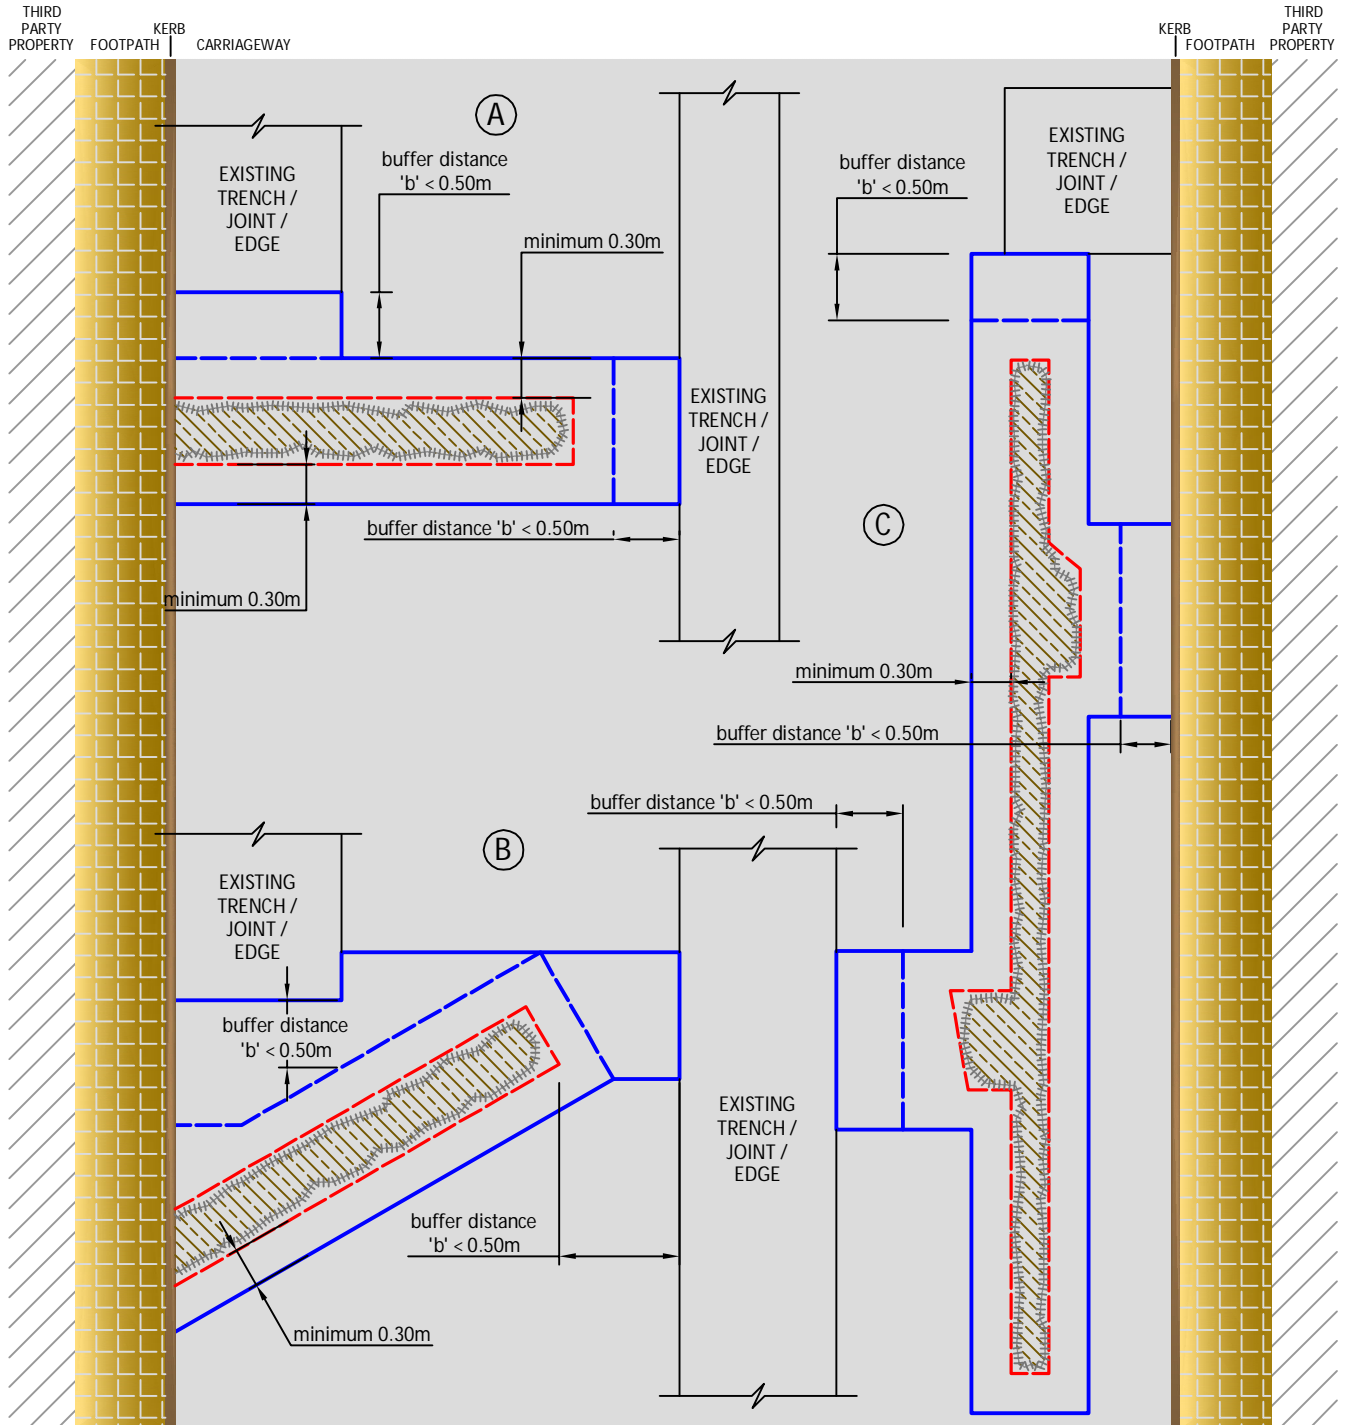

### LEGEND:

- Initial saw cut
- ||||| Trench excavation area
- Final reinstatement overlap saw cut (with no existing trench line, edge or joint within 0.50m)
- Final reinstatement overlap saw cut (with existing trench line, edge or joint within 0.50m)

### NOTE:

If the **Buffer Distance 'b'** between final saw cut and any existing kerb/trench line/edge/joint is less than 0.50m, the reinstatement shall extend perpendicular to the nearest kerb/trench line/edge/joint, with no acute angles.

CHIEF OFFICER Ing. Simon Grima	PROJECT TITLE: TRENCH EXCAVATION AND REINSTATEMENT CONDITIONS			
ARCHITECT Perit John Demicoli	DRAWING TITLE: INTERVENTION CATEGORY 2 CASE 3			
CHECKED BY Perit John Demicoli	DATE : JANUARY 2016	FILE No : Drawing TMRID/QAU014E Issue 3	DRAWING No : TRC 05	
DRAWN BY Perit Mark Anthony Cardona	SHEET SIZE A4	SCALE : n.t.s.	REVISION: 3	SHEET No: 5