



**Transport Malta**

**PORTS AND YACHTING DIRECTORATE**

Malta Transport Centre  
Marsa, MRS 1917  
Malta

## **NOTICE TO MARINERS NO 05 of 2017**

Tel: (356) 2122 2203  
Fax: (356) 2125 0365  
Email: [info.tm@transport.gov.mt](mailto:info.tm@transport.gov.mt)

Our Ref: **TM/PYD/ 46/06 Vol. II**

[www.transport.gov.mt](http://www.transport.gov.mt)

**10 January 2017**

### **ELECTROGAS MALTA LNG TERMINAL DELIMARA POWER STATION- PORT OF MARSAXLOKK LNG EXCLUSION ZONES**

The Ports and Yachting Directorate, Transport Malta, notifies mariners that, with immediate effect, LNG Exclusion Zones have been established at the Electogas Malta LNG Terminal and the Floating Storage Unit Armada LNG Mediterrana.

Navigation of vessels in relation to the LNG Terminal and Floating Storage Unit shall be as follows:

1. When the Floating Storage Unit (FSU) vessel is berthed at the LNG Terminal a vessel shall not navigate within an arc measuring 135 metres in any direction from the FSU at the LNG Terminals, as indicated on the attached chart 1.
2. Whilst the FSU is at the storm mooring position, a vessel shall not navigate within an arc measuring 100 metres in any direction from the FSU at the storm mooring position, as indicated on the attached chart 2.
3. Whilst a Liquefied Natural Gas Carrier (LNGC) is berthed alongside the FSU, a vessel shall not navigate within an arc measuring 195 metres in any direction from the LNGC, as indicated on the attached chart 3.





In addition, when LNG Ship to Ship (STS) cargo operations are underway, berthing of vessels at Has Saptan Fuelling Dolphin and Delimara Power Station Quay will not be permitted.

In view of the above all vessels are to keep clear of the Exclusion Zones, and navigate with caution and at slow speed.

Mariners are further instructed to give a wide berth and to comply with any instructions given by either Enforcement Vessels in the area or Valletta VTS (Marsaxlokk Port Control) on VHF Channels 14 & 16.

Position in WGS 84 Datum.

Chart Affected: BA Chart 36, 2538,

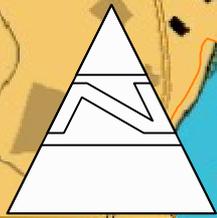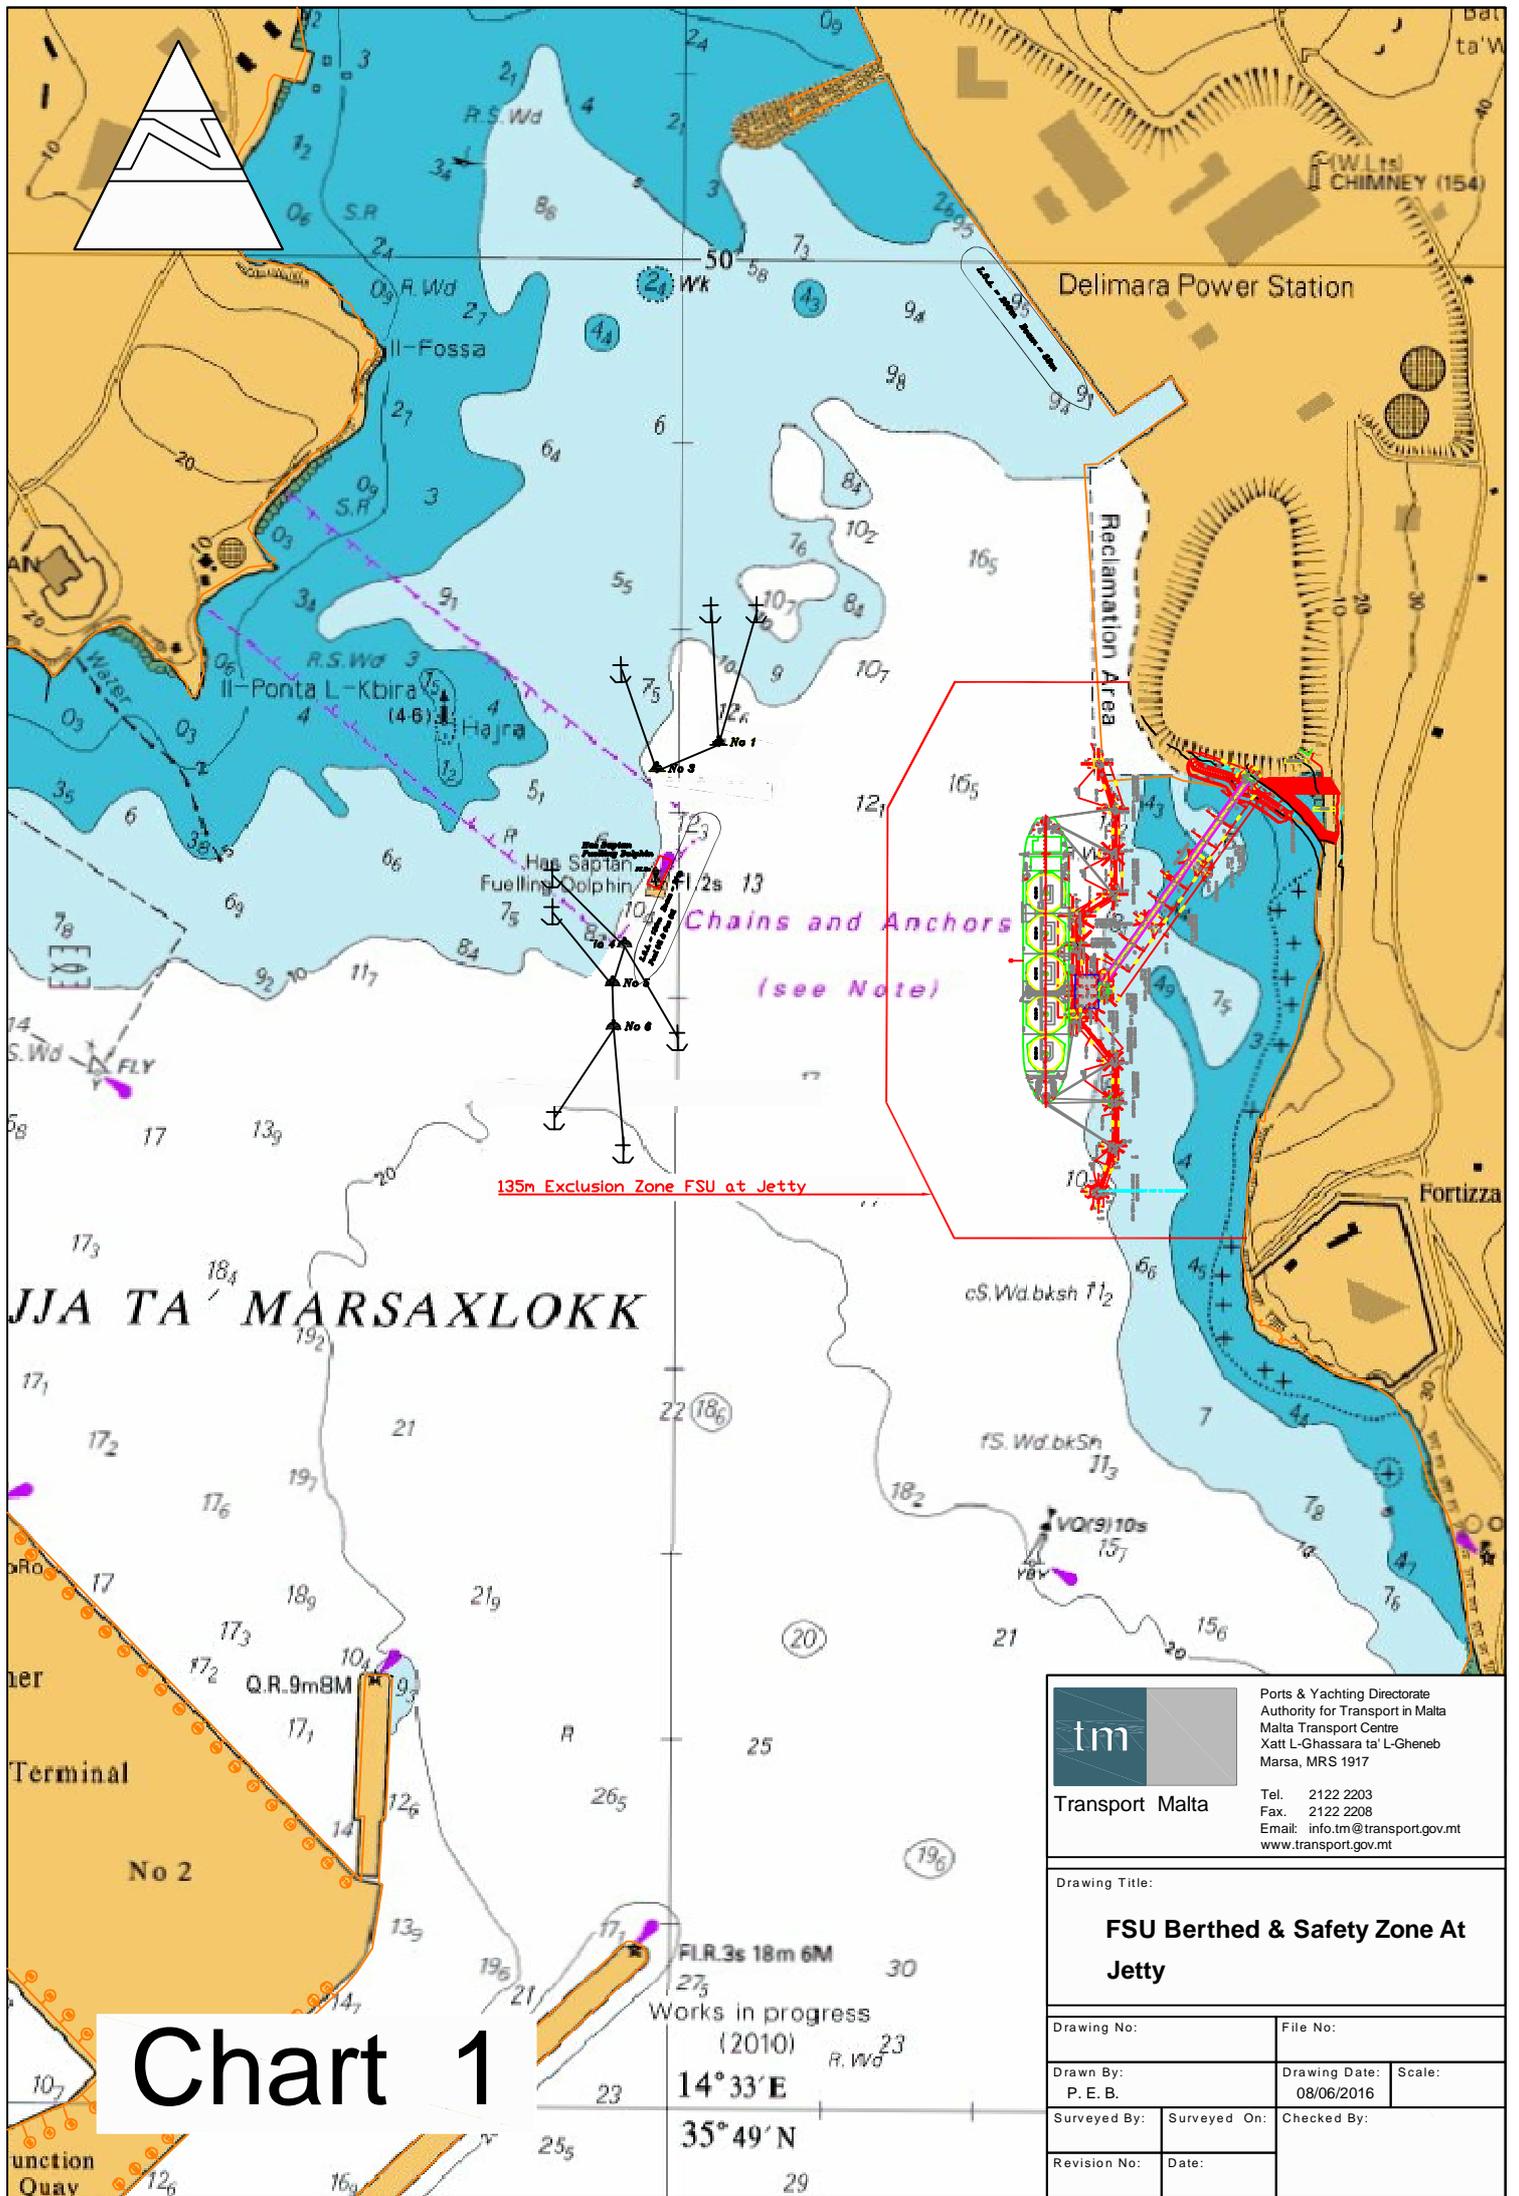

Delimara Power Station

Reclamation Area

Chains and Anchors  
(see Note)

135m Exclusion Zone FSU at Jetty

JJA TA' MARSAXLOKK


Terminal

Chart 1

FLR.3s 18m 6M  
Works in progress  
(2010)  
14°33'E  
35°49'N

 Transport Malta	Ports & Yachting Directorate Authority for Transport in Malta Malta Transport Centre Xatt L-Għassara ta' L-Għeneb Marsa, MRS 1917	
	Tel. 2122 2203 Fax. 2122 2208 Email: info.tm@transport.gov.mt www.transport.gov.mt	

Drawing Title:		
<b>FSU Berthed &amp; Safety Zone At Jetty</b>		
Drawing No:	File No:	
Drawn By: P. E. B.	Drawing Date: 08/06/2016	Scale:
Surveyed By:	Surveyed On:	Checked By:
Revision No:	Date:	

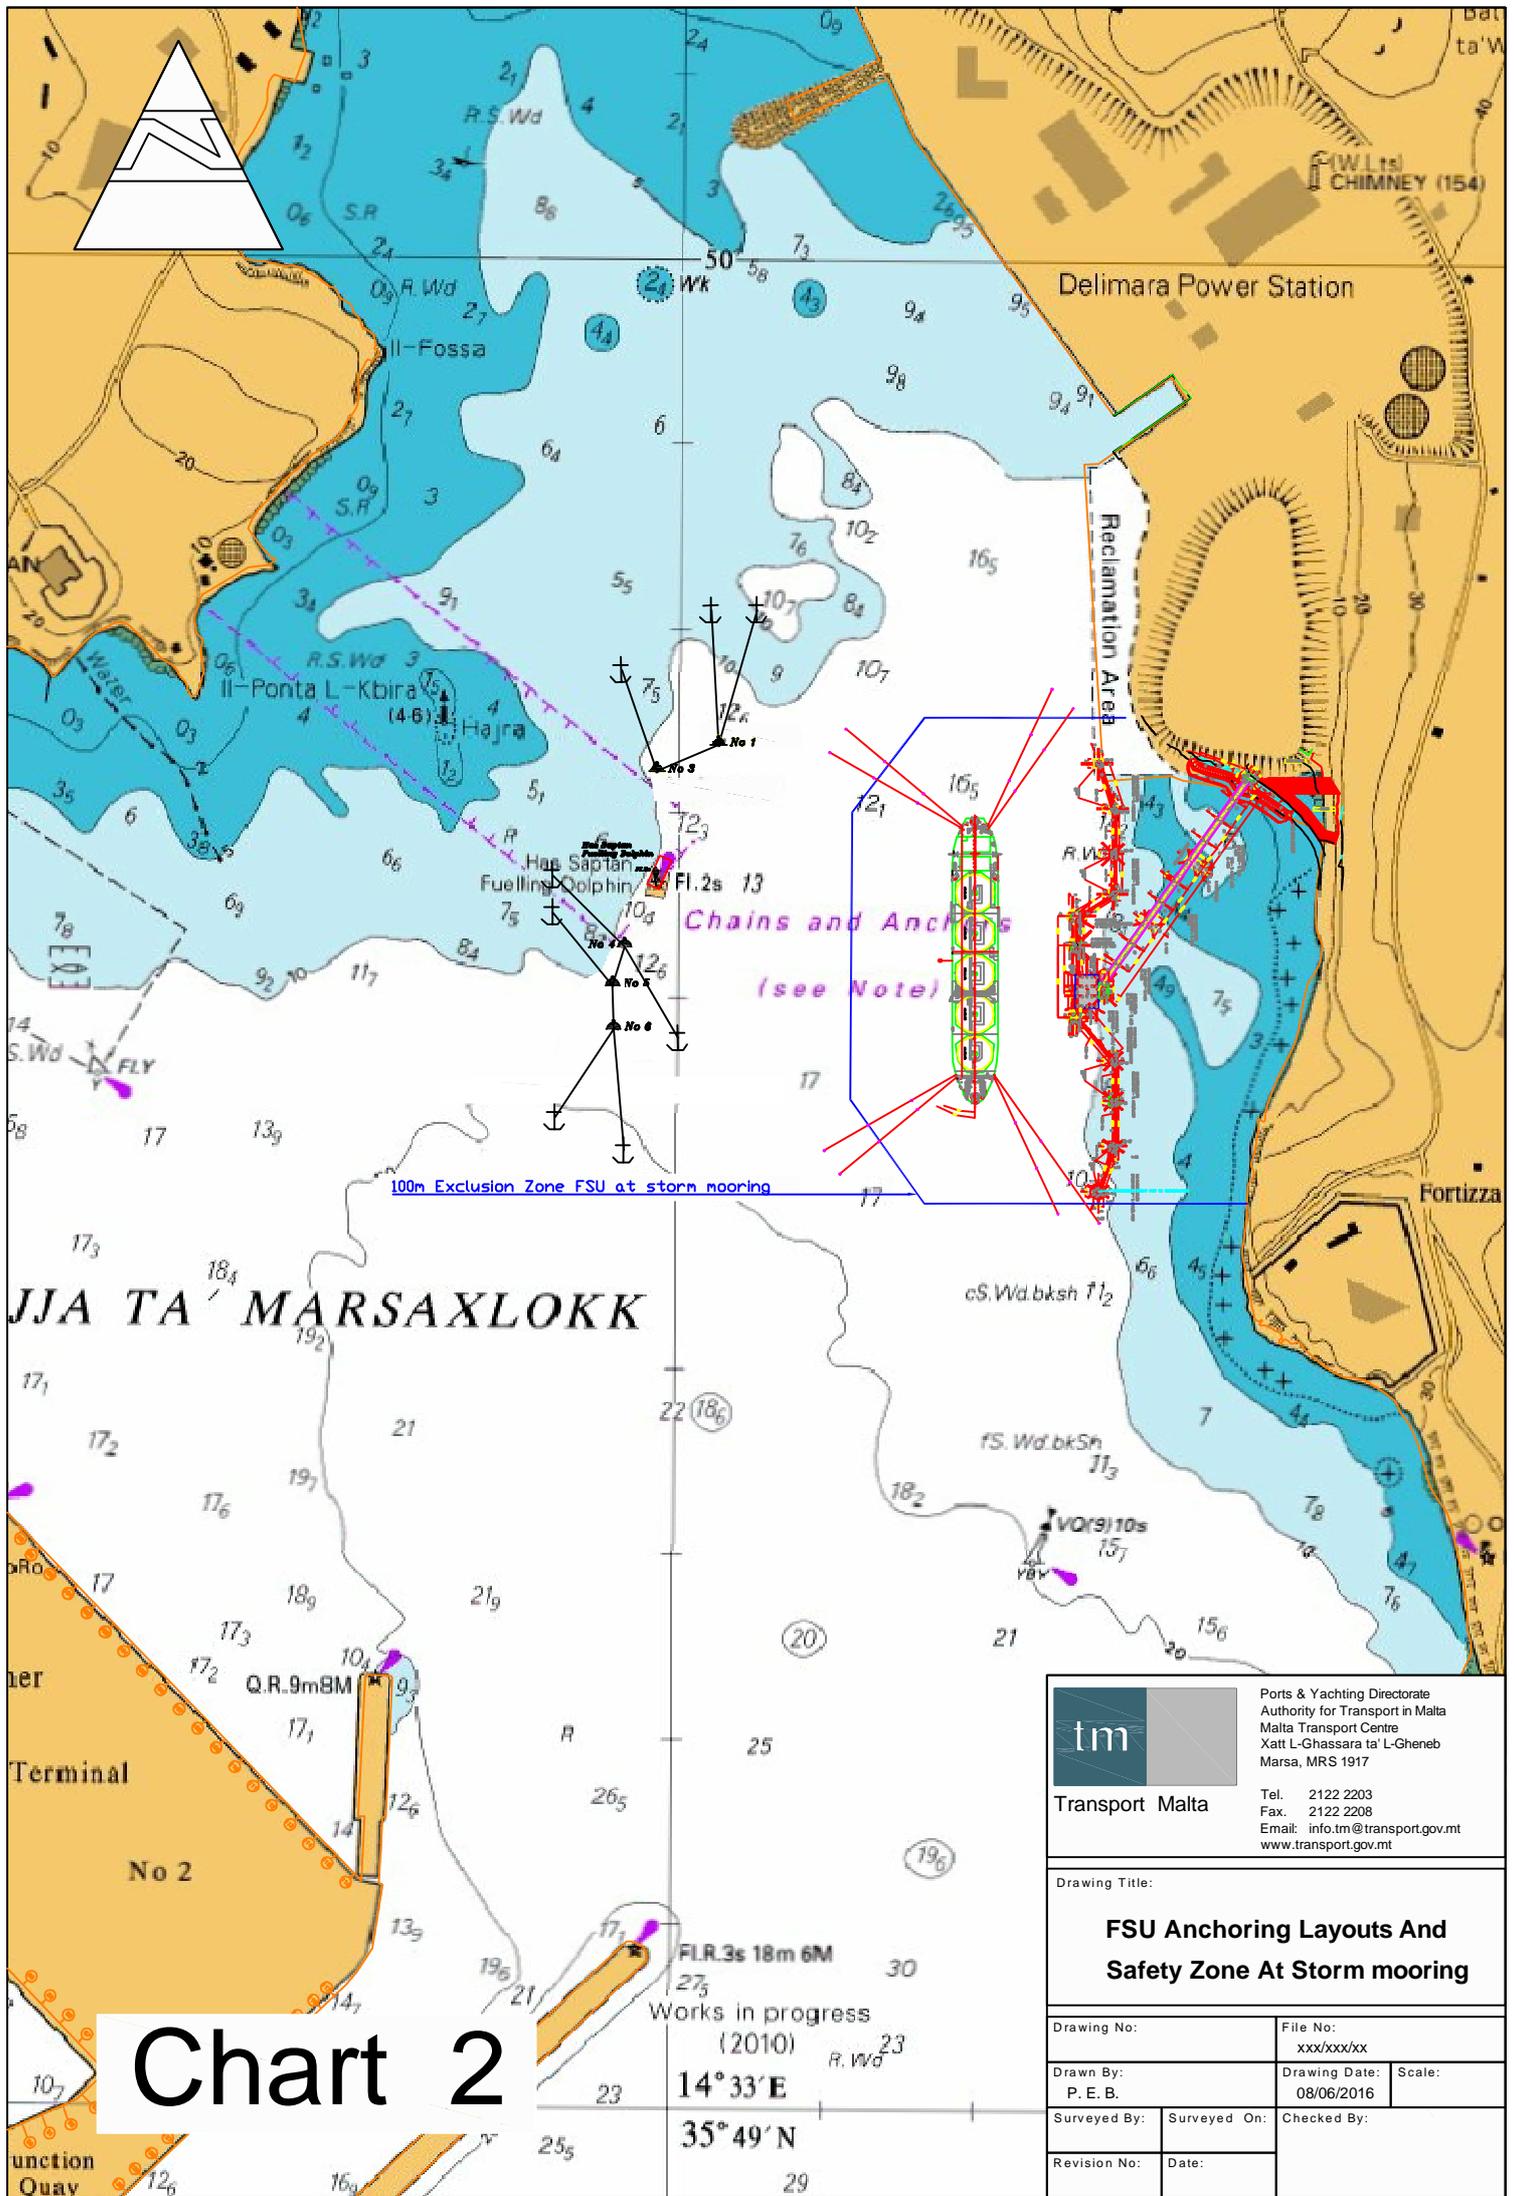



 Ports & Yachting Directorate  
 Authority for Transport in Malta  
 Malta Transport Centre  
 Xatt L-Għassara ta' L-Għeneb  
 Marsa, MRS 1917  
 Tel. 2122 2203  
 Fax. 2122 2208  
 Email: info.tm@transport.gov.mt  
 www.transport.gov.mt

Drawing Title:  
**FSU Anchoring Layouts And  
 Safety Zone At Storm mooring**

Drawing No:		File No: xxx/xxx/xx	
Drawn By: P. E. B.		Drawing Date: 08/06/2016	
Surveyed By:		Scale: 1:1000	
Revision No:		Checked By:	
Date:			

**Chart 2**

FLR.3s 18m 6M  
 Works in progress  
 (2010)  
 14°33'E  
 35°49'N

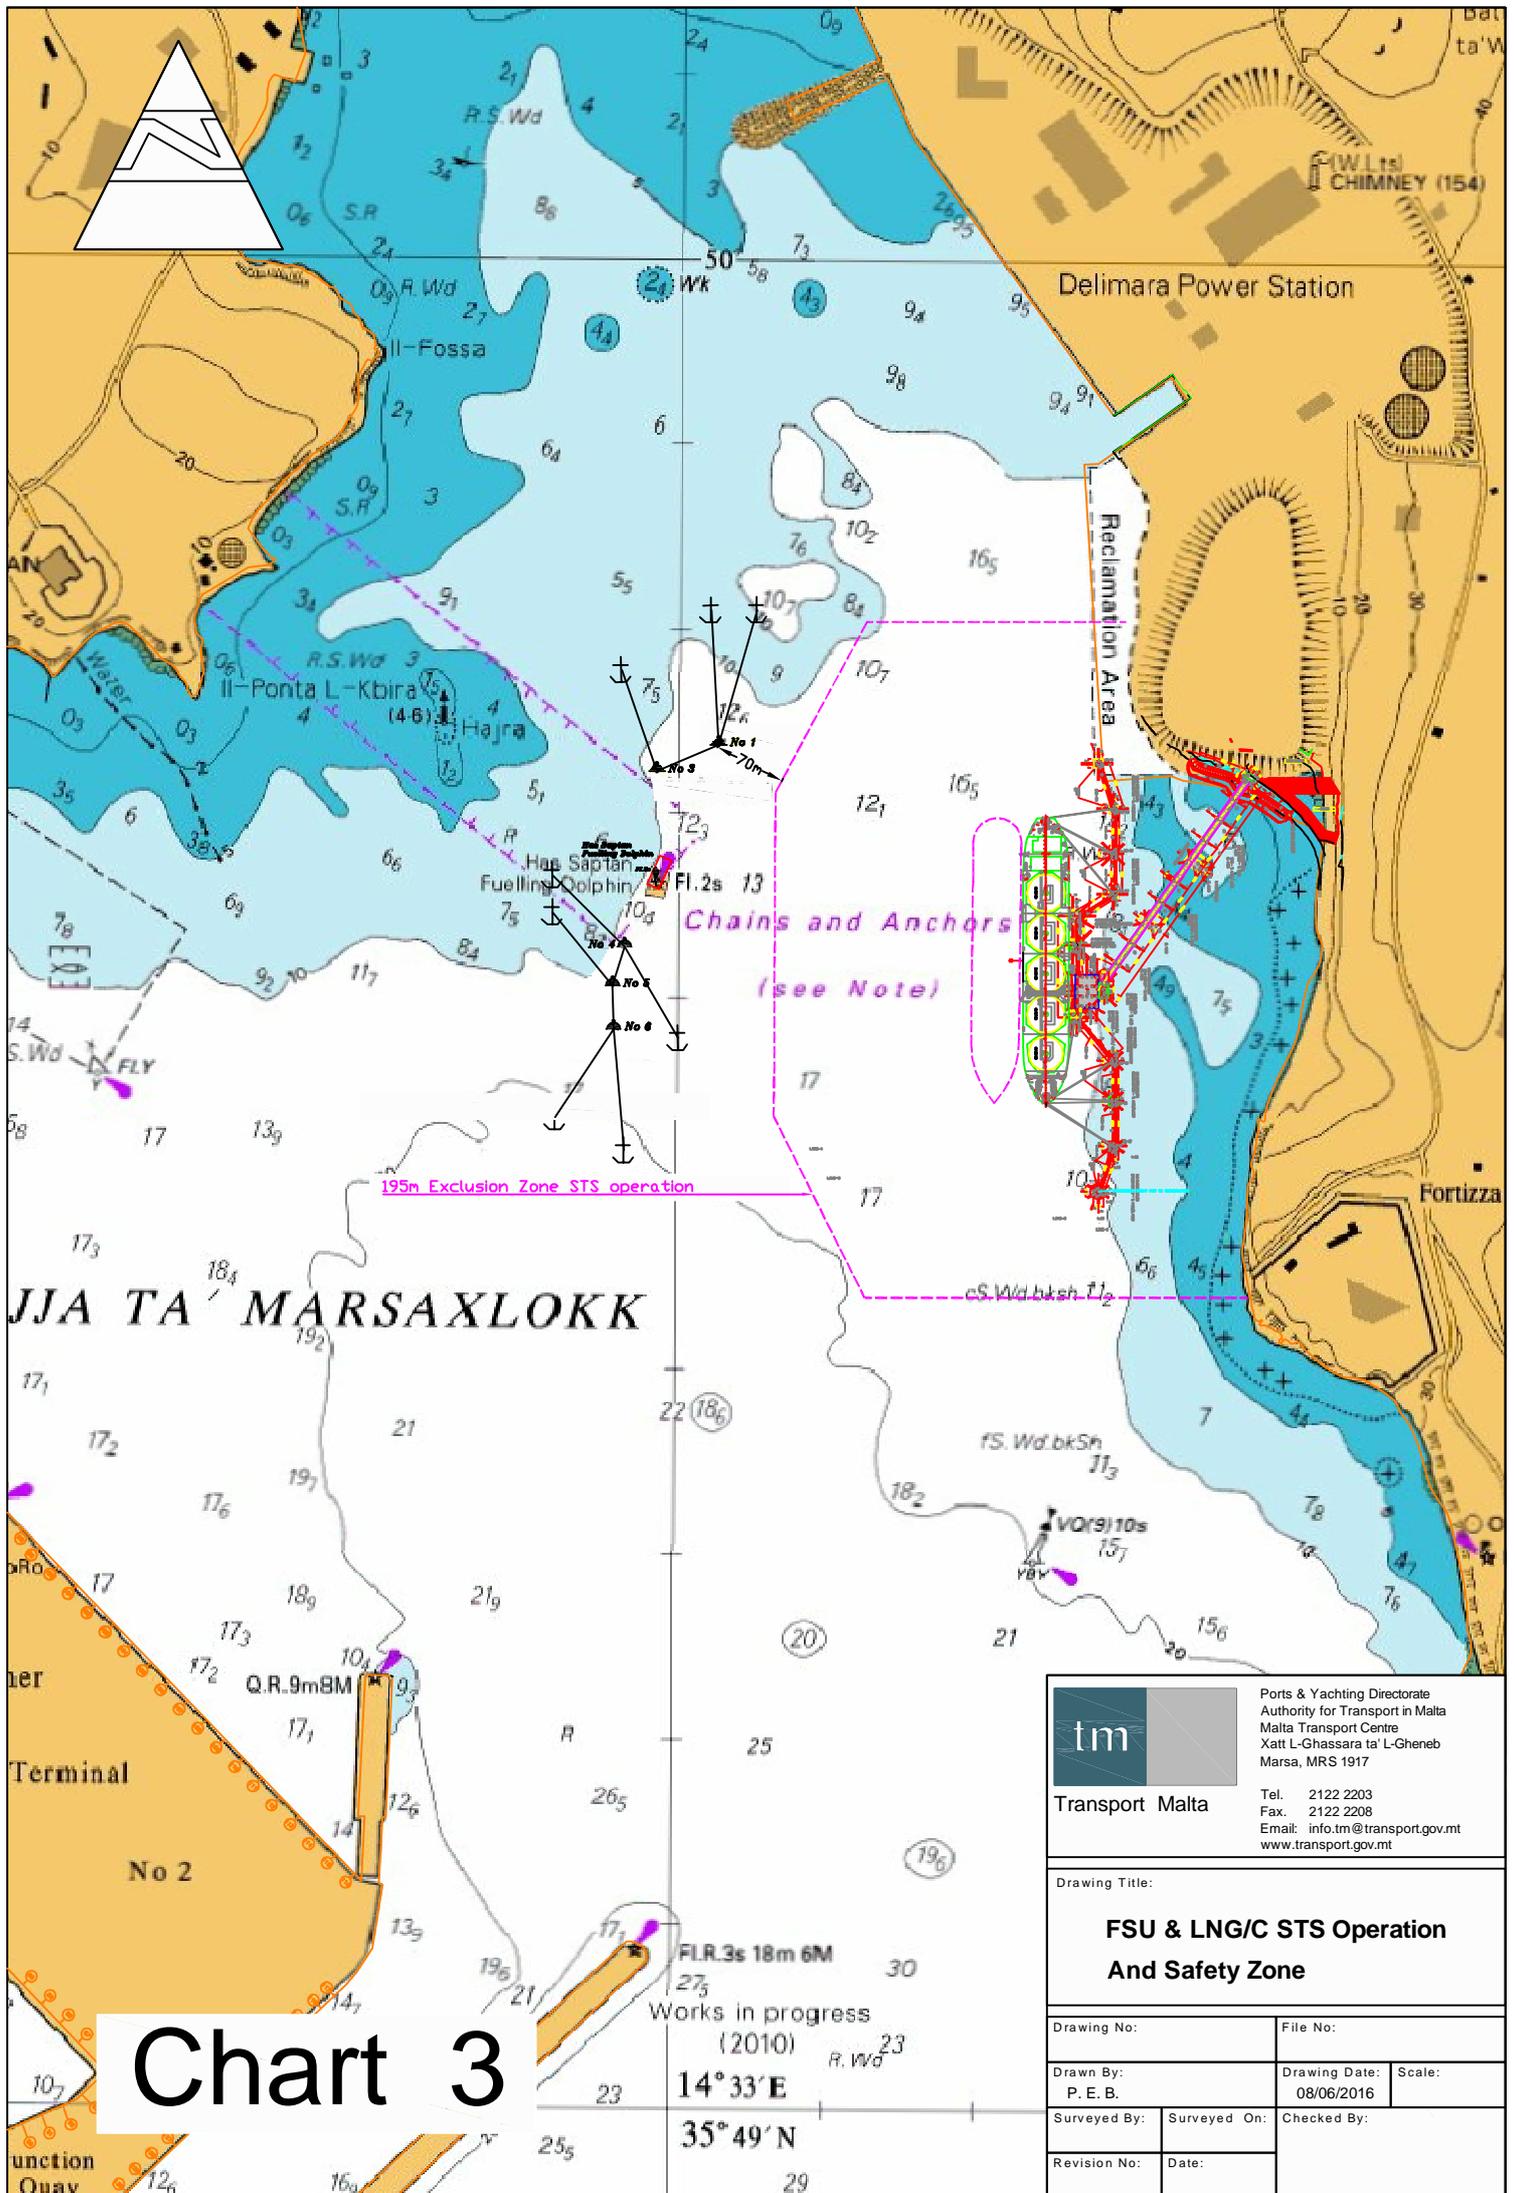

JJA TA' MARSAXLOKK

Chart 3

 Transport Malta	Ports & Yachting Directorate Authority for Transport in Malta Malta Transport Centre Xatt L-Għassara ta' L-Għeneb Marsa, MRS 1917	
	Tel. 2122 2203 Fax. 2122 2208 Email: info.tm@transport.gov.mt www.transport.gov.mt	

Drawing Title:		
<b>FSU &amp; LNG/C STS Operation And Safety Zone</b>		
Drawing No:	File No:	
Drawn By: P. E. B.	Drawing Date: 08/06/2016	Scale:
Surveyed By:	Surveyed On:	Checked By:
Revision No:	Date:	

FLR.3s 18m 6M  
 Works in progress  
 (2010)  
 14°33'E  
 35°49'N