


EXISTING ROAD - INTERVENTION CATEGORY 2

CASE 3: REINSTATEMENT OF TRENCH ADJACENT TO OTHER EXISTING TRENCH / JOINT / EDGE

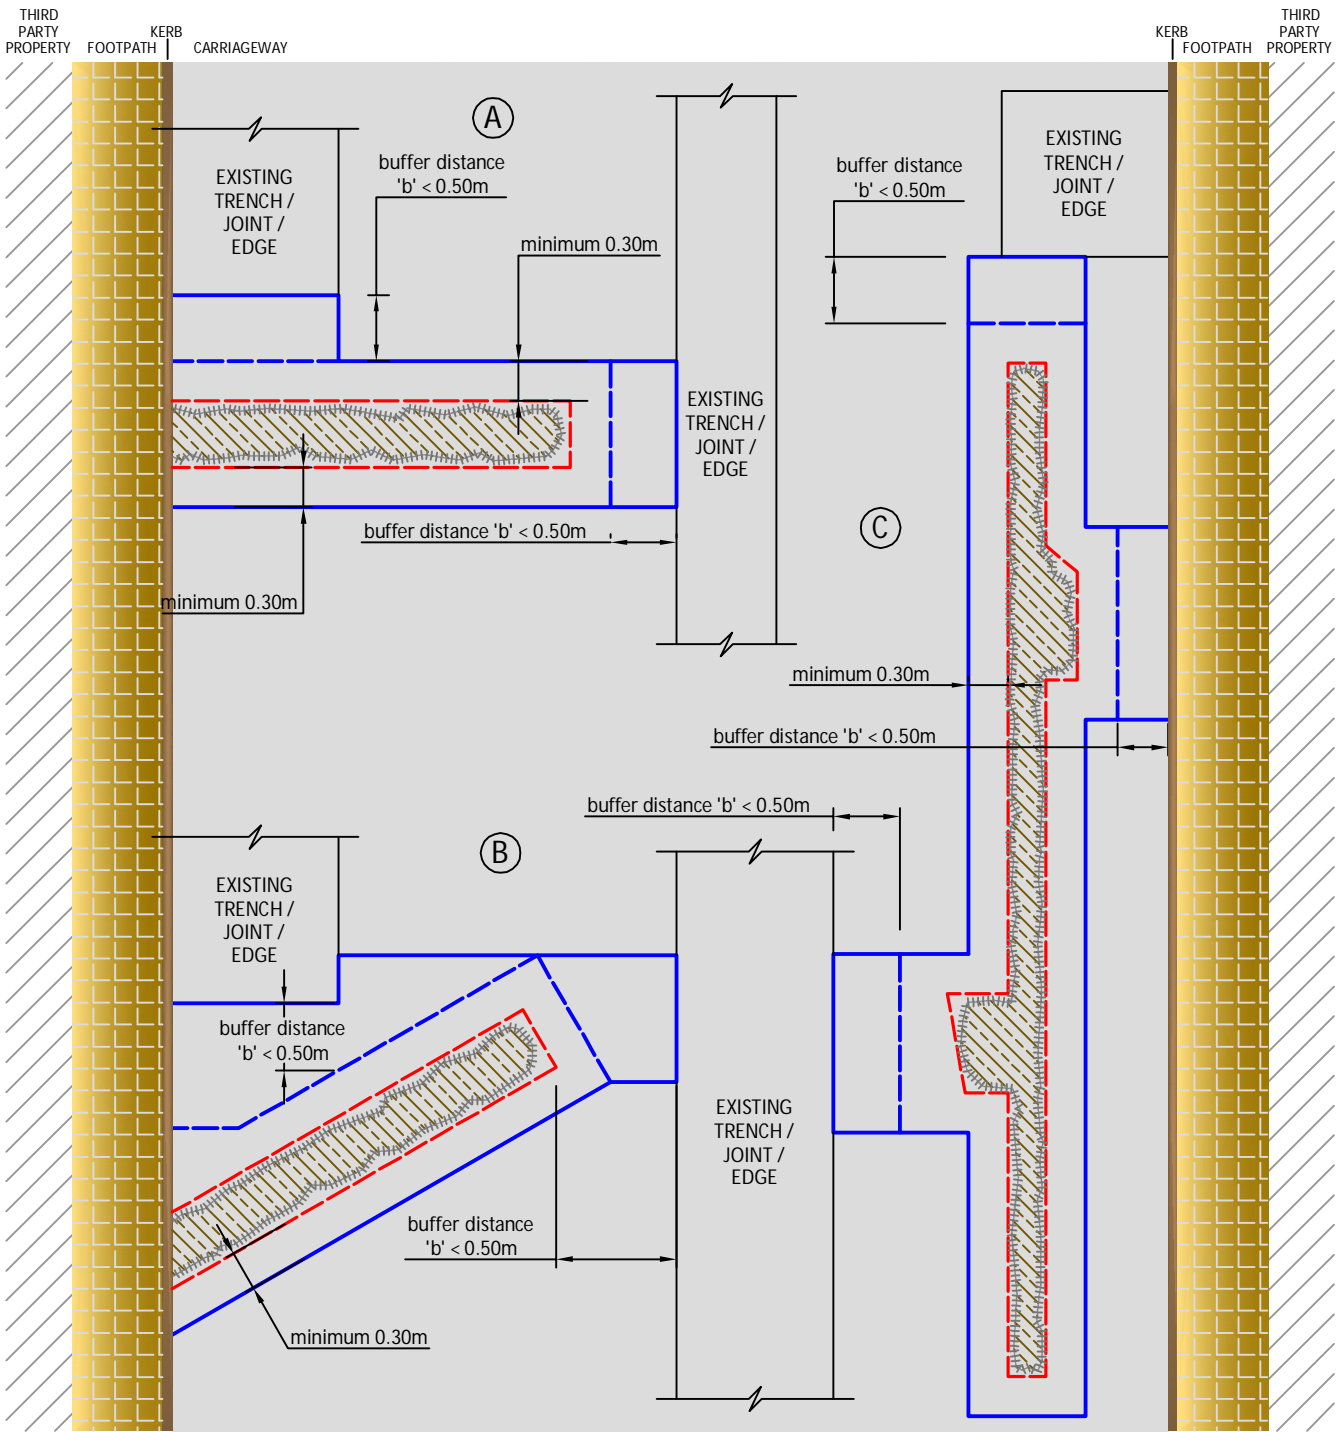

LEGEND:

- Initial saw cut
- Trench excavation area
- Final reinstatement overlap saw cut (with no existing trench line, edge or joint within 0.50m)
- Final reinstatement overlap saw cut (with existing trench line, edge or joint within 0.50m)

NOTE:

If the **Buffer Distance 'b'** between final saw cut and any existing kerb/trench line/edge/joint is less than 0.50m, the reinstatement shall extend perpendicular to the nearest kerb/trench line/edge/joint, with no acute angles.

CHIEF OFFICER	PROJECT TITLE: TRENCH EXCAVATION AND REINSTATEMENT GUIDELINES			
Ing. Simon Grima	DRAWING TITLE: INTERVENTION CATEGORY 2 CASE 3			
ARCHITECT	Perit John Demicoli	DATE :	FILE No :	DRAWING No :
Perit John Demicoli	MARCH 2016	Drawing TMRID/QAU/014E Issue 3	TRG 05	
CHECKED BY	Perit John Demicoli	SHEET SIZE	SCALE :	REVISION :
Perit Mark Anthony Cardona	A4	n.t.s.	3	
				SHEET No :
				5