



PORTS AND YACHTING DIRECTORATE

LOCAL NOTICE TO MARINERS NO 032 of 2019

Our Ref: **TM/PYD/111/92**

12 April 2019



Transport Malta

Malta Transport Centre
Marsa, MRS 1917
Malta

Tel: (356) 2122 2203
Fax: (356) 2125 0365
Email: info.tm@transport.gov.mt

www.transport.gov.mt

Zones reserved for swimmers in Comino

The Ports and Yachting Directorate, Transport Malta notifies all bathers, mariners and owners of vessels that the following arrangements will be made for Blue Lagoon, Santa Maria Bay and San Niklaw Bay in the North Comino channel for the period between 1 May 2019 and 15 October 2019.

1a) Blue Lagoon Swimmers' Zone

(see Figure 1 attached)

No vessels or objects which may endanger the safety of bathers, including any type of fishing gear/implements, shall be used within a swimmers' zone. The swimmers' zone is being reserved exclusively for bathers and is delineated by the following coordinates:-

Position	Latitude (N)	Longitude (E)	
1A	36° 00'.893	014° 19'.281	(Shore)
1B	36° 00'.898	014° 19'.289	
1C	36° 00'.825	014° 19'.351	
1D	36° 00'.846	014° 19'.440	
1E	36° 00'.854	014° 19'.448	(Shore)
1F	36° 00'.751	014° 19'.471	(Shore)
1G	36° 00'.740	014° 19'.390	(Shore)

1b) Mooring areas for Commercial vessels

2 mooring areas are being assigned for Commercial vessels. The boundaries of these mooring areas are delineated by the following coordinates:-

Position	Latitude (N)	Longitude (E)	
4	36° 01'.004	014° 19'.397	(Shore)
5	36° 00'.965	014° 19'.332	(Buoy)
6	36° 00'.927	014° 19'.364	



Transport Malta

7	36° 00'.974	014° 19'.425	(Shore)
8	36° 00'.920	014° 19'.458	(Shore)
9	36° 00'.941	014° 19'.433	
10	36° 00'.904	014° 19'.383	
11	36° 00'.859	014° 19'.421	
12	36° 00'.866	014° 19'.439	(Shore)

1c) Fairway

A fairway has been established as indicated in the chart attached Figure 1 and in the following positions. Special marks fitted with a yellow light flashing every 5 seconds will be placed at points **1, 2, 3** and **5**.

Position	Latitude (N)	Longitude (E)	
1	36° 00'.852	014° 19'.401	(Buoy)
2	36° 00'.913	014° 19'.346	(Buoy)
3	36° 00'.952	014° 19'.310	(Buoy)
5	36° 00'.965	014° 19'.332	(Buoy)
11	36° 00'.859	014° 19'.421	

9a) San Niklaw Bay Swimmers' Zone (see Figure 9 attached)

No vessels or objects which may endanger the safety of bathers, including any type of fishing gear/implements, shall be used within a swimmers' zone. The swimmers' zone is being reserved exclusively for bathers and is delineated by the following coordinates:-

Position	Latitude (N)	Longitude (E)	
9A	36° 01'.008	014° 19'.735	(Shore)
9B	36° 01'.005	014° 19'.749	(Shore)
9C	36° 01'.001	014° 19'.766	
9D	36° 01'.039	014° 19'.773	
9E	36° 01'.037	014° 19'.820	(Shore)

9b) Fairway

The fairway was established by Notice to Mariners No 07 of 2017 and is to be used solely for navigation and should otherwise be kept clear.



Transport Malta

10a) Santa Maria Bay (Inner) Swimmers' Zone

(see Figure 10 attached)

No vessels or objects which may endanger the safety of bathers, including any type of fishing gear/implements, shall be used within a swimmers' zone. The swimmers' zone is being reserved exclusively for bathers and is delineated by the following coordinates:-

Position	Latitude (N)	Longitude (E)	
10A	36° 00'.996	014° 20'.180	(Shore)
10B	36° 01'.001	014° 20'.185	
10C	36° 00'.997	014° 20'.247	
10D	36° 00'.984	014° 20'.249	(Shore)

10b) Fairway

The fairway was established by Notice to Mariners No 08 of 2017 and is to be used solely for navigation and should otherwise be kept clear.

53) Santa Maria Bay (Outer) Swimmers' Zone

(see Figure 53 attached)

No vessels or objects which may endanger the safety of bathers, including any type of fishing gear/implements, shall be used within a swimmers' zone. The swimmers' zone is being reserved exclusively for bathers and is delineated by the following coordinates:-

Position	Latitude (N)	Longitude (E)	
53A	36° 01'.089	14° 20'.289	(Shore)
53B	36° 01'.134	14° 20'.301	(Shore)

A minimum safety clearing distance of 5 metres from the swimmers' zone is to be maintained.

Nylon ropes supported by floats will delineate the swimmers' zone and may remain in place, two weeks after the stipulated date.

For the benefit and safety of all bathers and mariners, Transport Malta urges all visitors and commercial vessels to adhere to these arrangements. Enforcement Officers will be constantly patrolling the area.

Mariners are advised to keep a good lookout and navigate with caution and at slow speed in the North Comino Channel at Blue Lagoon and Santa Maria Bay. They are




Transport Malta

also reminded that it is prohibited to secure/moor any vessel to any of the marker buoys, swimmers' zone delineation markers and related gear belonging to Transport Malta.

All positions are referred to WGS 84 DATUM.

Chart Affected: BA 211

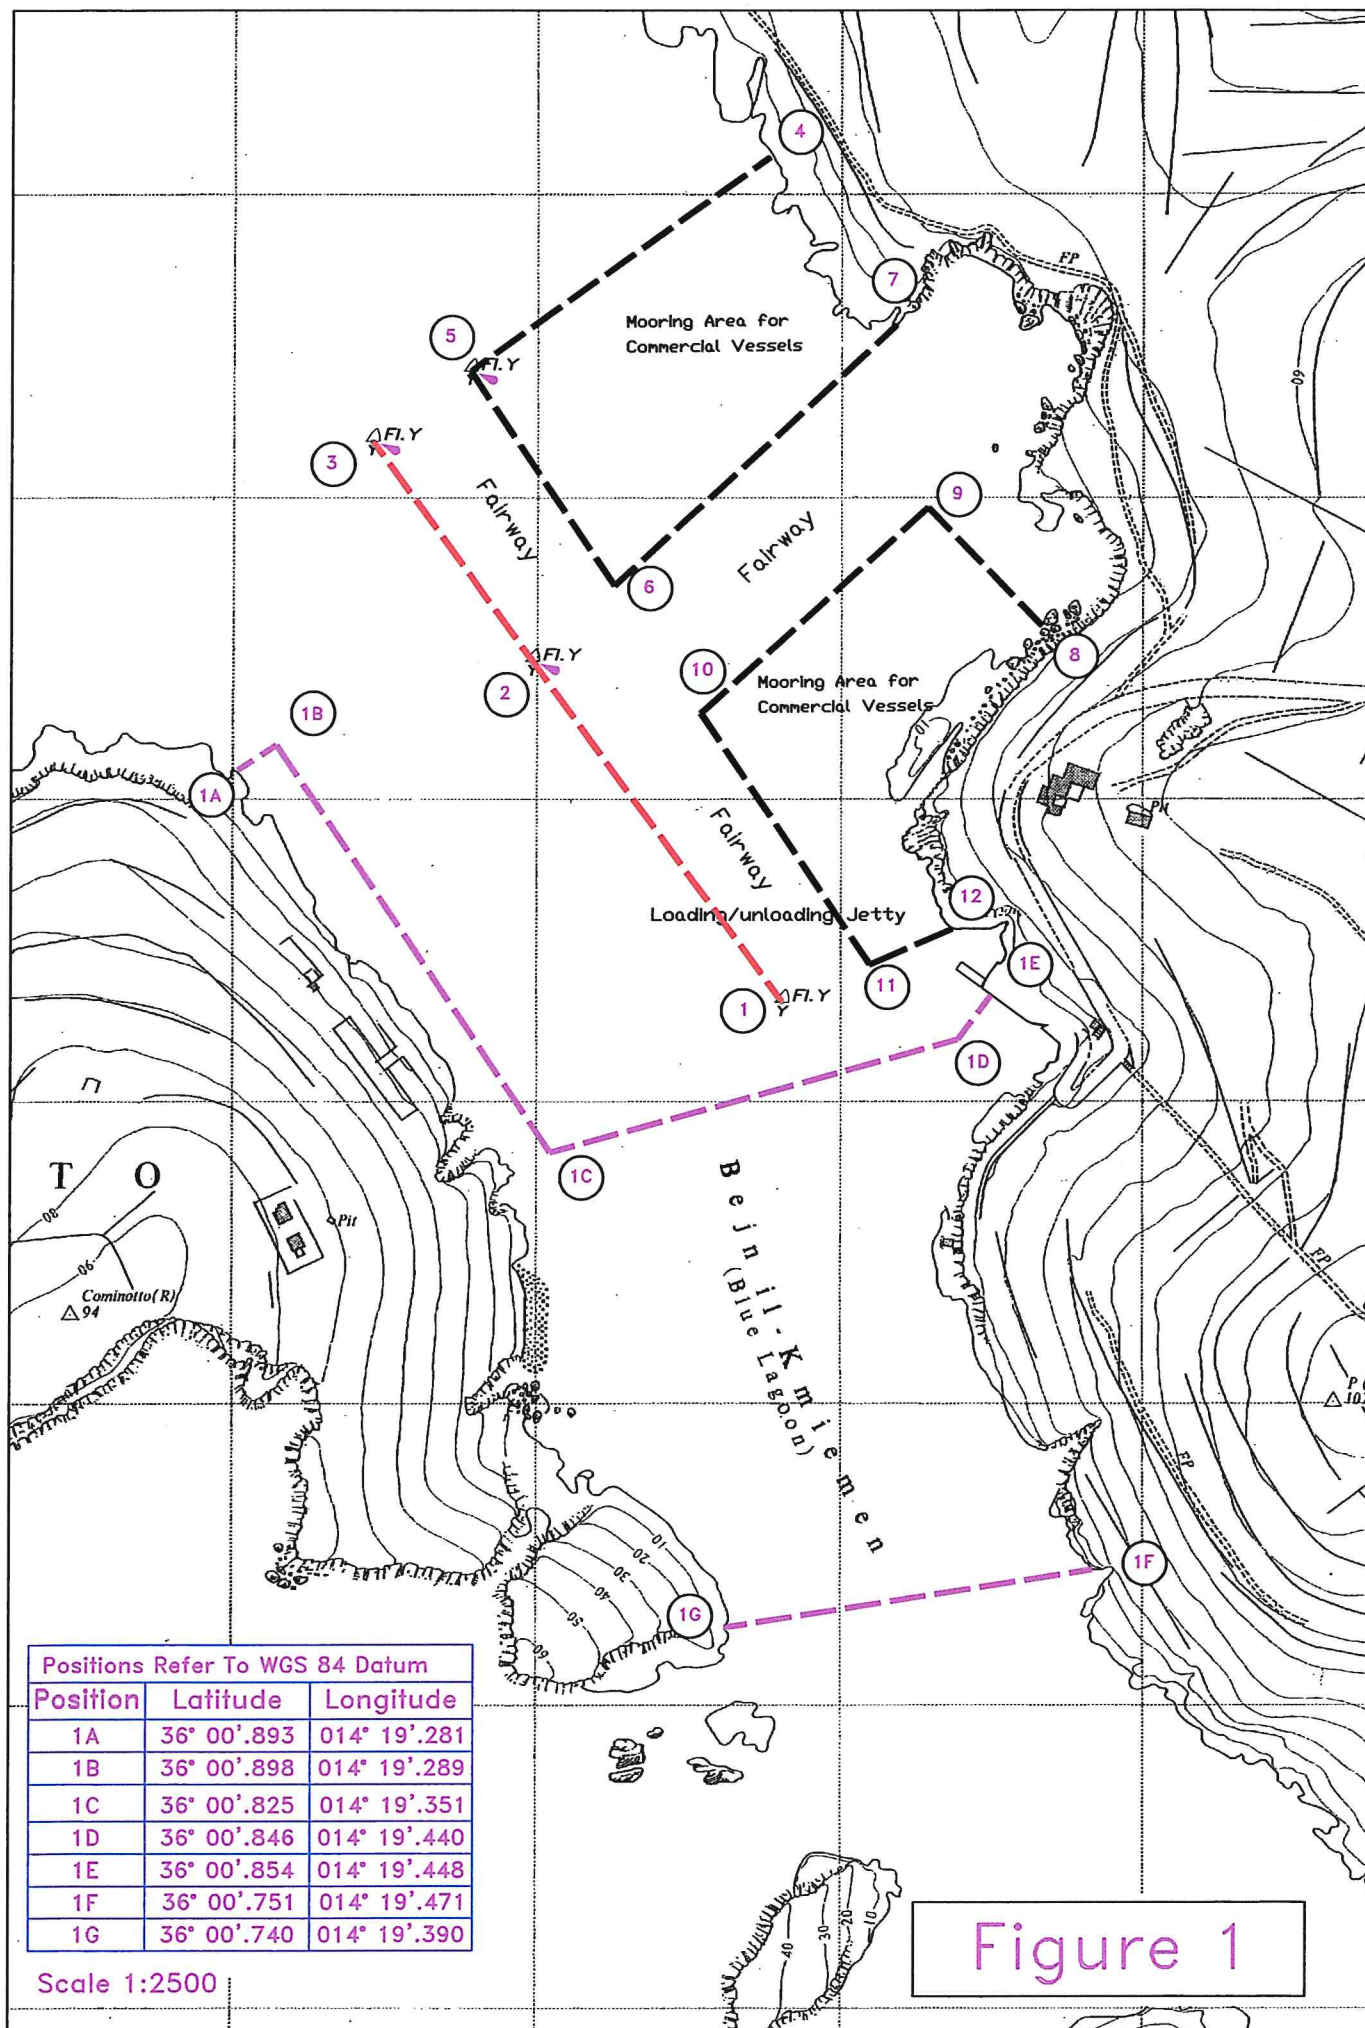

GU TA'GHAWDEX (COMINO CHANNEL)


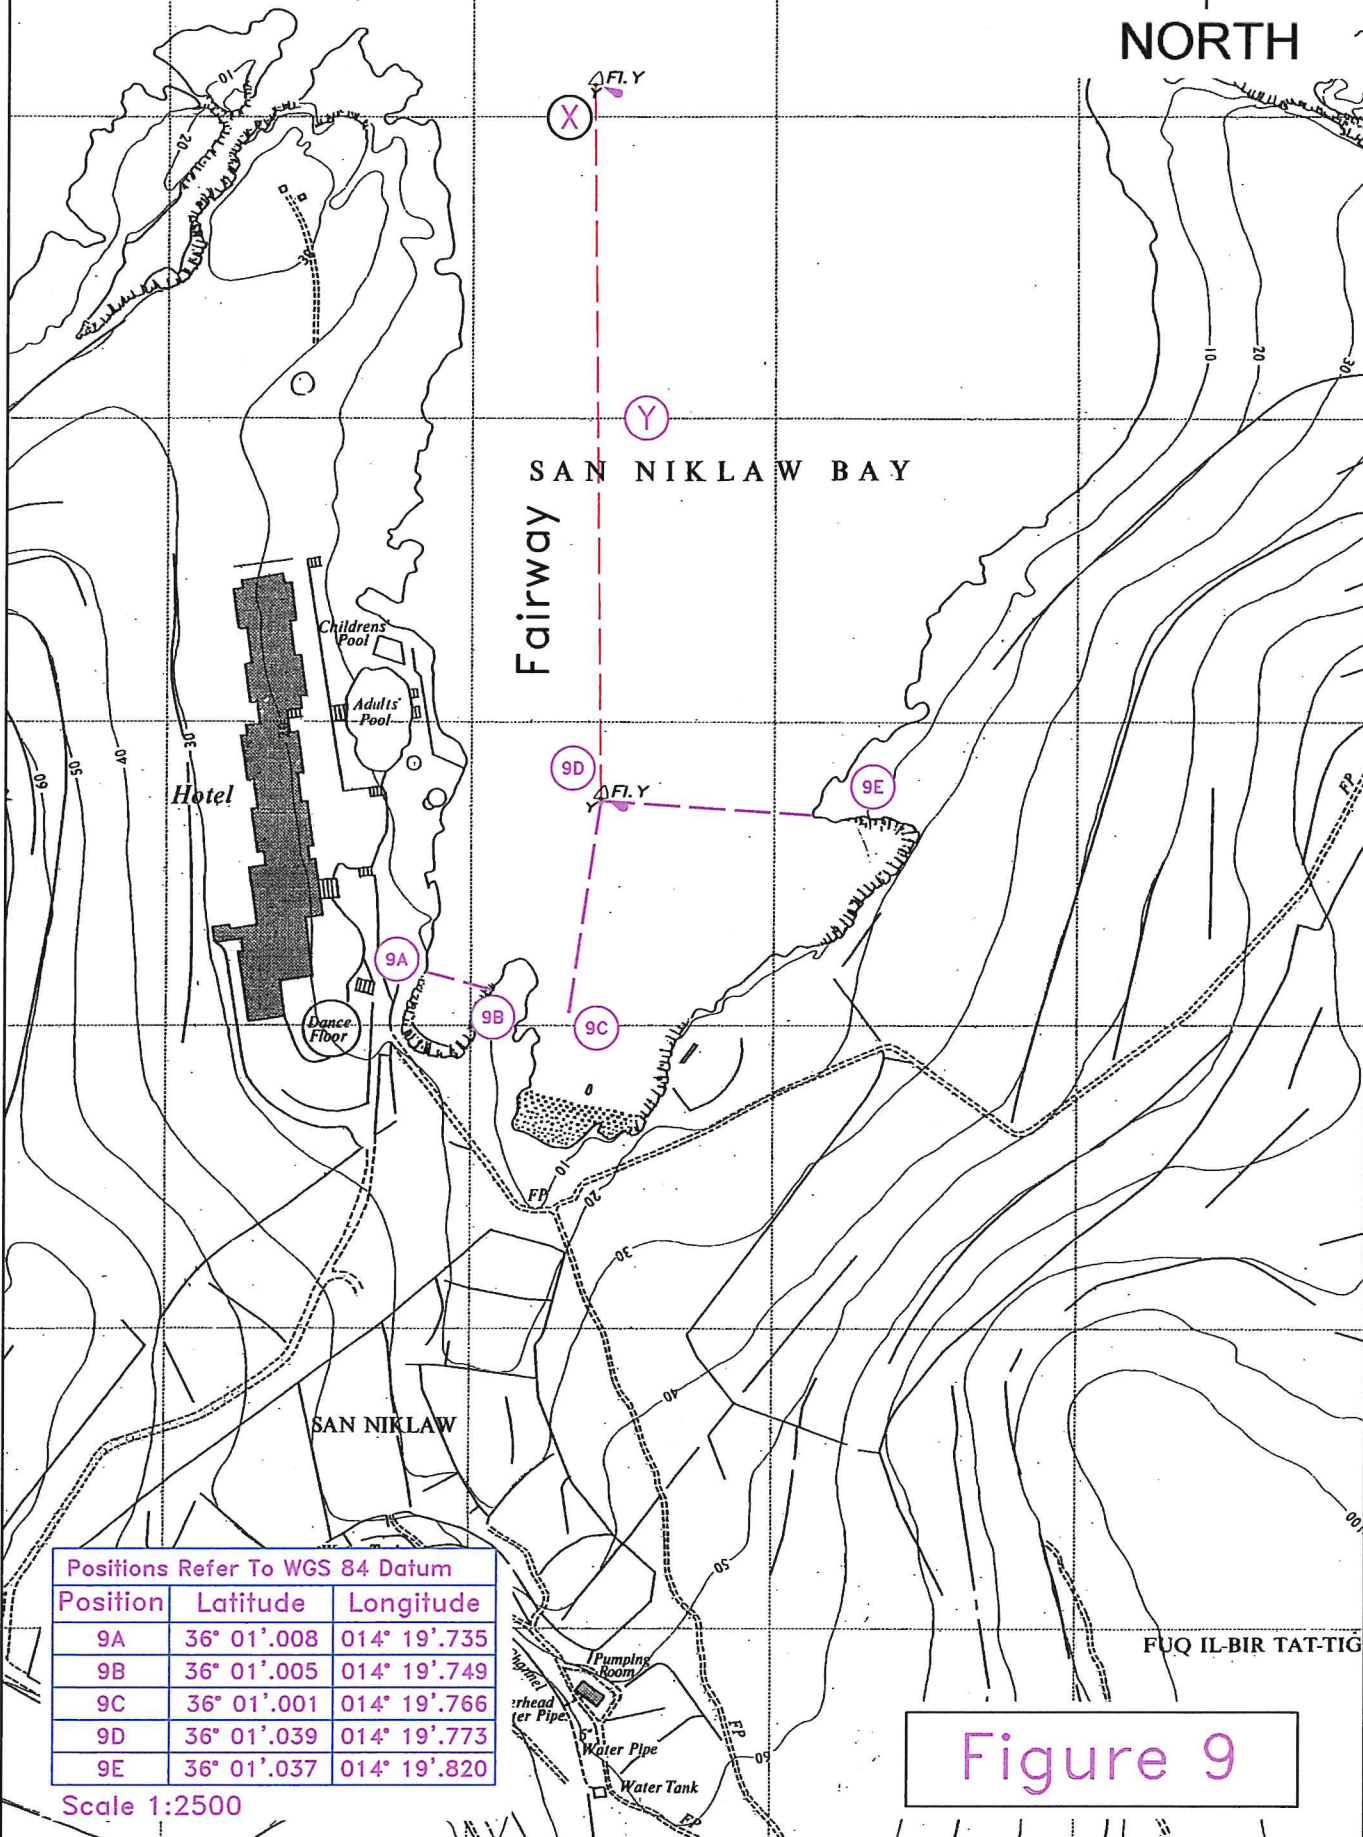


Figure 9

Positions Refer To WGS 84 Datum		
Position	Latitude	Longitude
10A	36° 00'.996	014° 20'.180
10B	36° 01'.001	014° 20'.185
10C	36° 00'.997	014° 20'.247
10D	36° 00'.984	014° 20'.249

Scale 1:2500

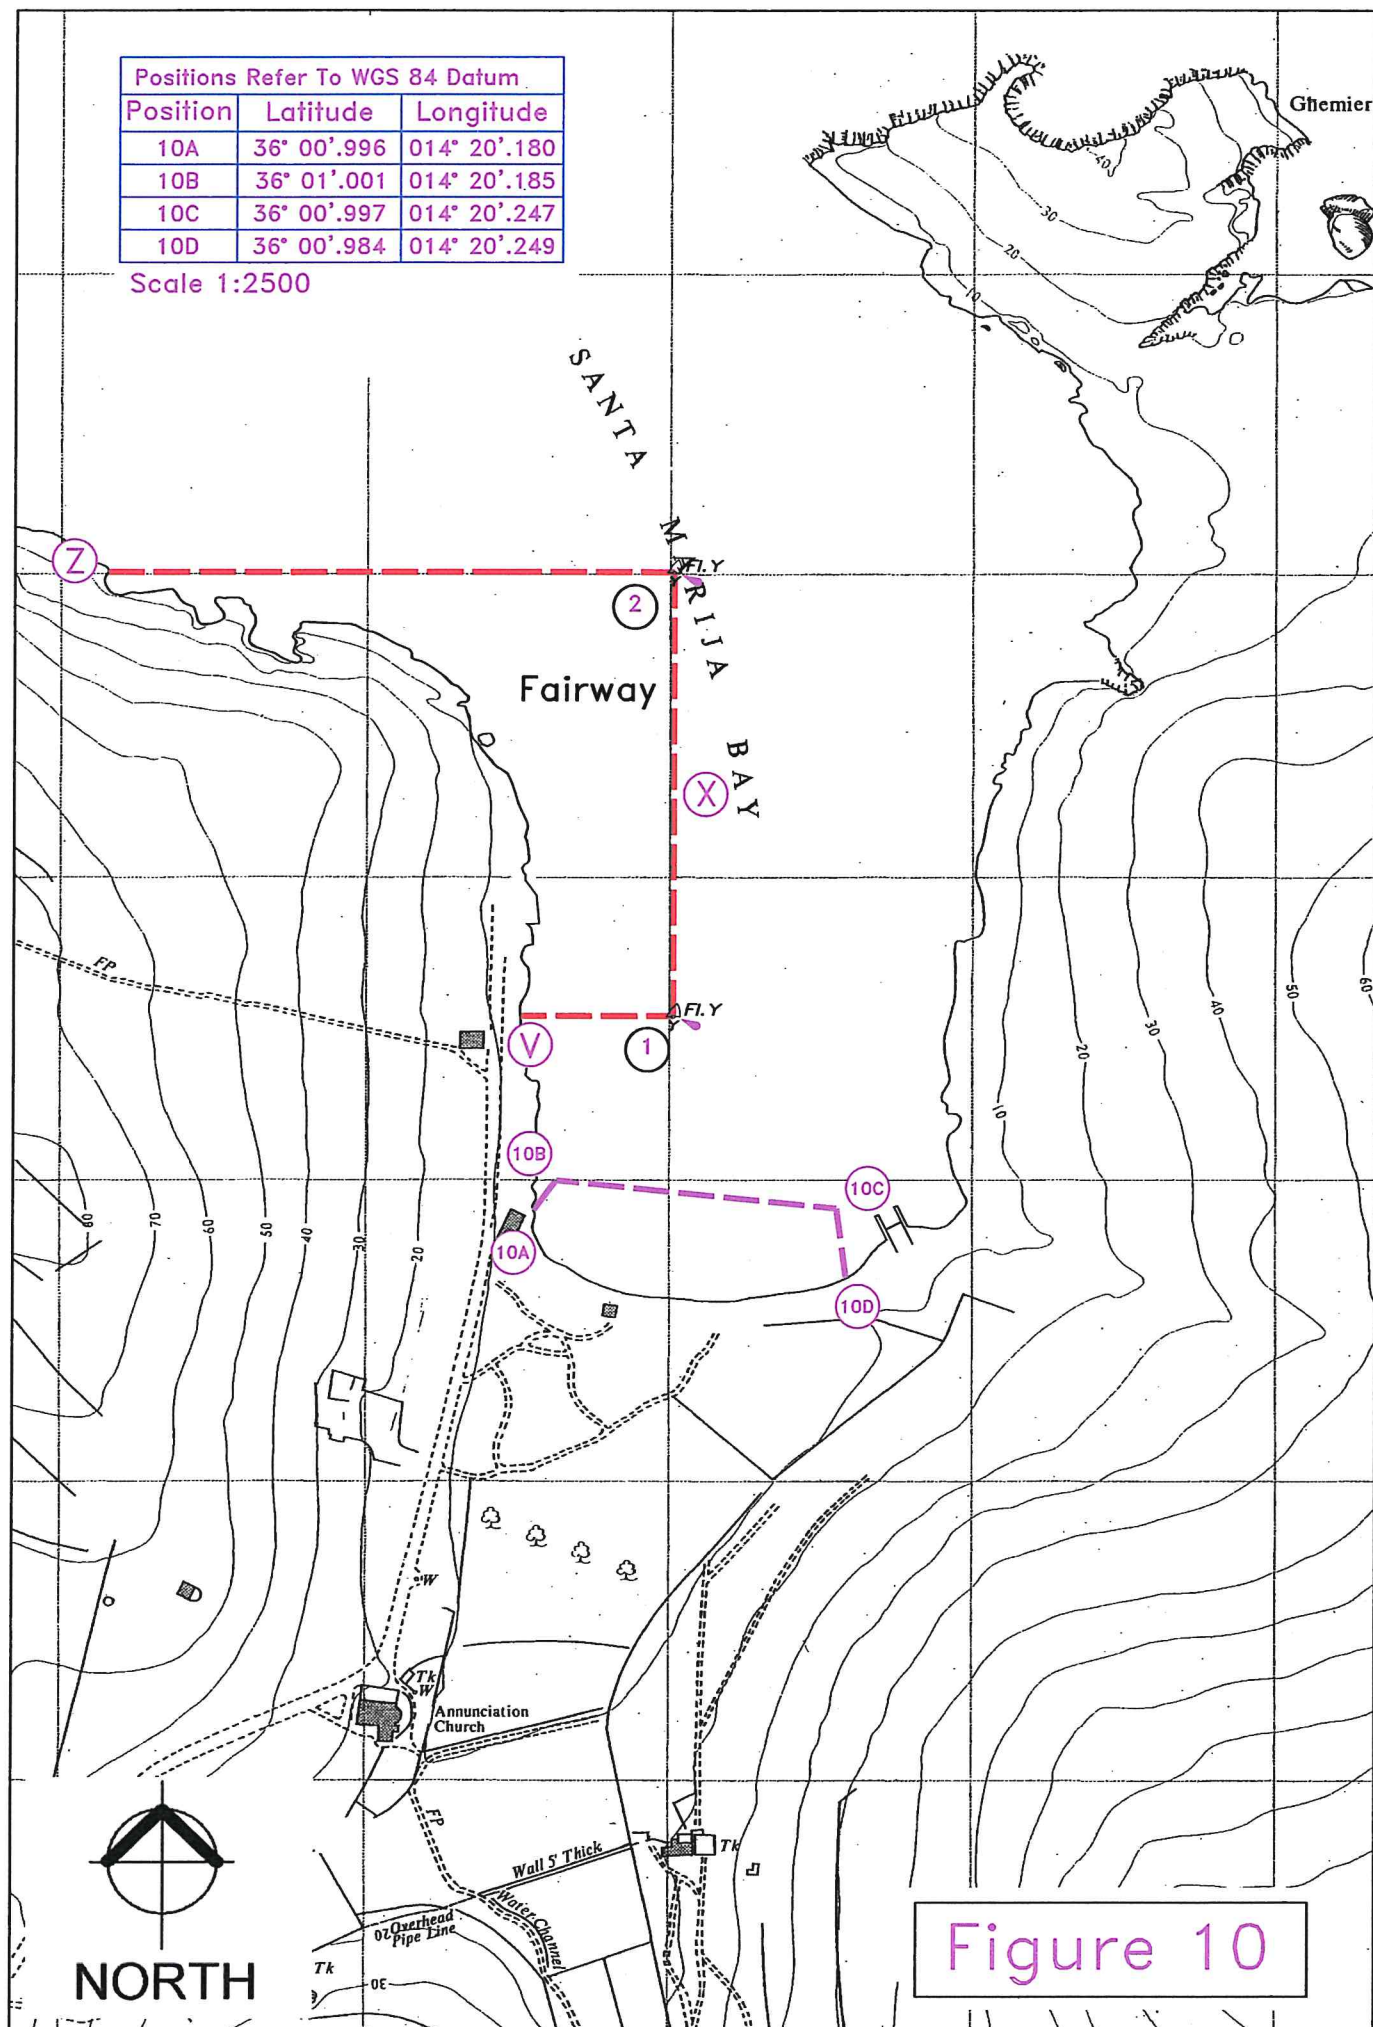

Positions Refer To WGS 84 Datum		
Position	Latitude	Longitude
53A	36° 01'.089	014° 20'.289
53B	36° 01'.134	014° 20'.301

Scale 1:2500

